

SEAL: _____

CONSULTANT(S): _____

ISSUE DATE: 10/31/23 DRAWN BY: EK DESIGNED BY: AN CHECKED BY: WC

REVISIONS:		
NO.	DATE	REVISION


PROJECT TITLE:
TASK 3 LEHMAN TWP
BUSHKILL GATEWAY STUDY
ROUTE 209 MIDDLE SMITHFIELD TWP

OWNER: _____

PROJECT NUMBER(S): 17035.11 SOURCE: SC


DRAWING TITLE:
STREAMBANK STABILIZATION:
TYPICAL SECTIONS

SHEET NUMBER: _____

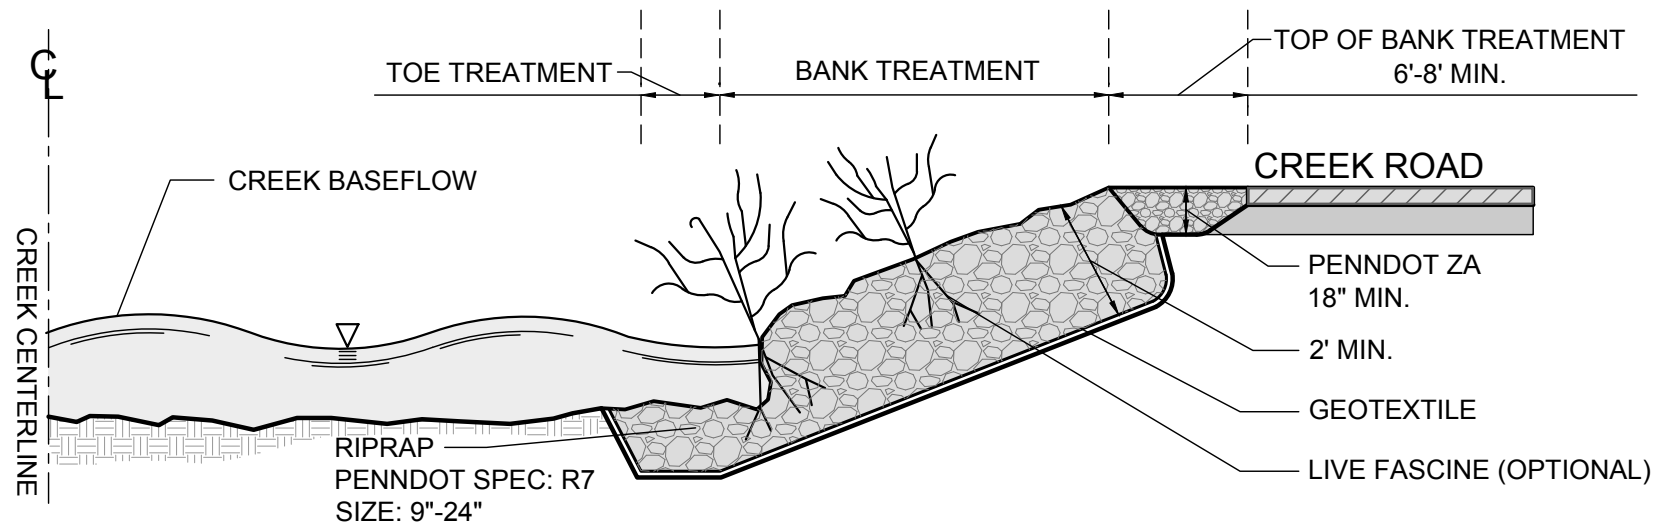


LENGTH A

NTS

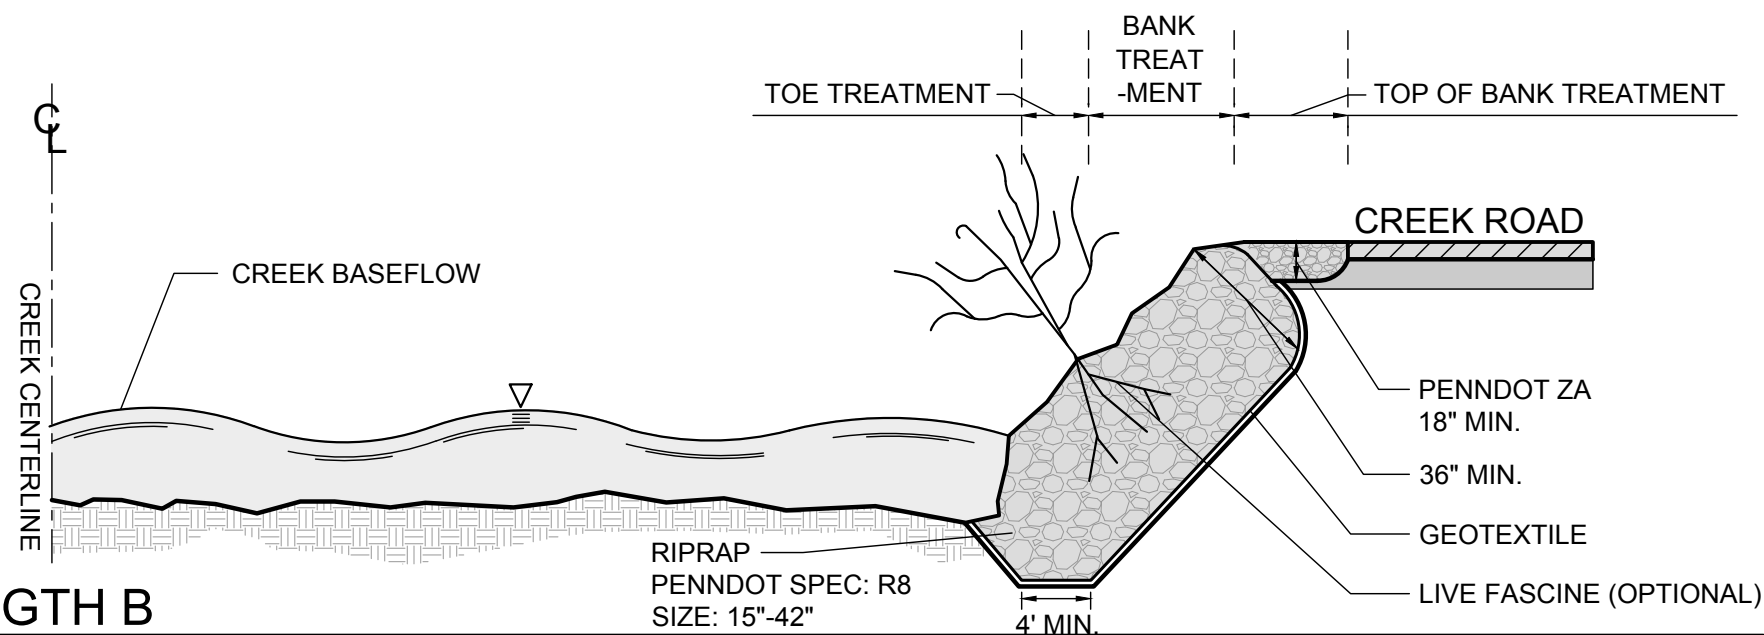

LENGTH B

NTS

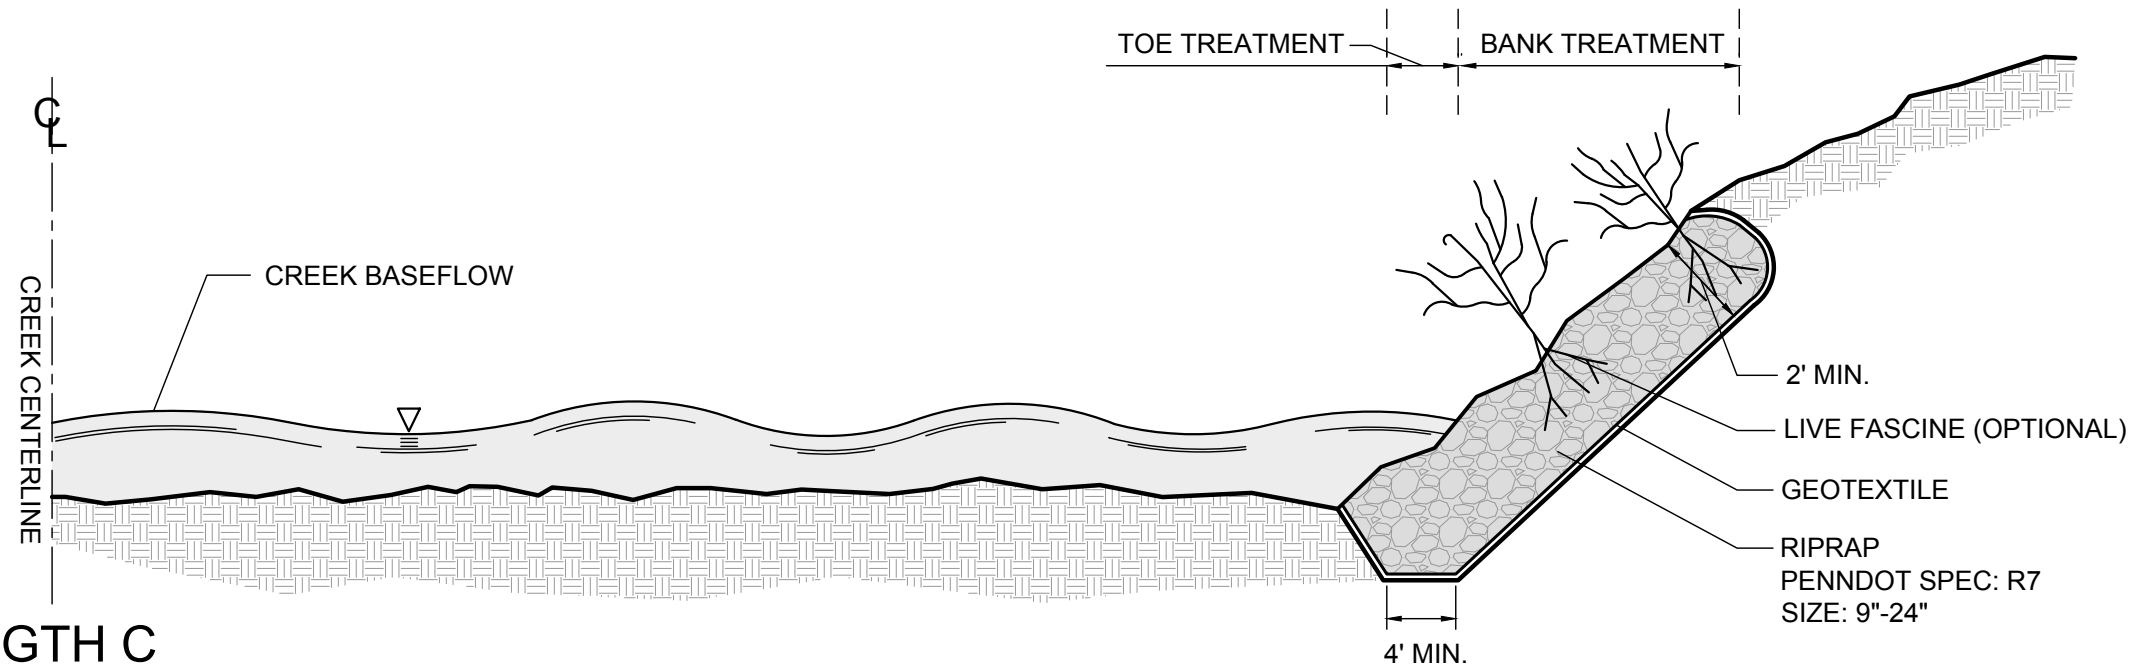

LENGTH C

NTS