

DISTRICT COUNTY ROUTE SECTION SHEET
4-0 PIKE 2001 401 103 OF 179

REVISION NUMBER	REVISIONS	DATE	BY

SCALE IN FEET
0 25 50

SURVEY BOOK NO. Z9457-Z9460,
Z9464-Z9466 & Z9474-Z9482

FOR SR 2001 PROFILE SEE SHEET 138

KEVIN E. JAMES
PROFESSIONAL ENGINEER
NO. 10833
STATE OF MISSOURI

W. PETER ANNERT, JR.
ABIGAIL ANNERT,
EMILY ANNERT &
ROBERT ANNERT, II


BM 144 ELEV 371.17
126.38' LT. STA. 11+56 SR 2001
X MARK IN POINTED CONC. POST
OF OLD FOUNDATION

BM 143 ELEV 379.57
44.22' LT. STA 14+68 SR 2001
SPIKE IN POLE 75692-65327

DISTRICT	COUNTY	ROUTE	SECTION	SHEET
4-0	PIKE	2001	401	104 OF 179
LEHMAN TOWNSHIP				
REVISION NUMBER	REVISIONS	DATE	BY	

SR 2001
CURVE DATA
PI STA 14+30.22
 $\Delta=45^{\circ}26'35''$ RT
 $D=12^{\circ}14'34''$
 $T=195.98'$
 $L=371.19'$
 $R=468.00'$
 $E=39.38'$
 $SE=8.00\%$

SR 2001
CURVE DATA
PI STA 16+46.92
 $\Delta=2^{\circ}25'58''$ RT
 $D=0^{\circ}34'23''$
 $T=212.33'$
 $L=424.59'$
 $R=1000.00'$
 $E=2.25'$
 $SE=NC$

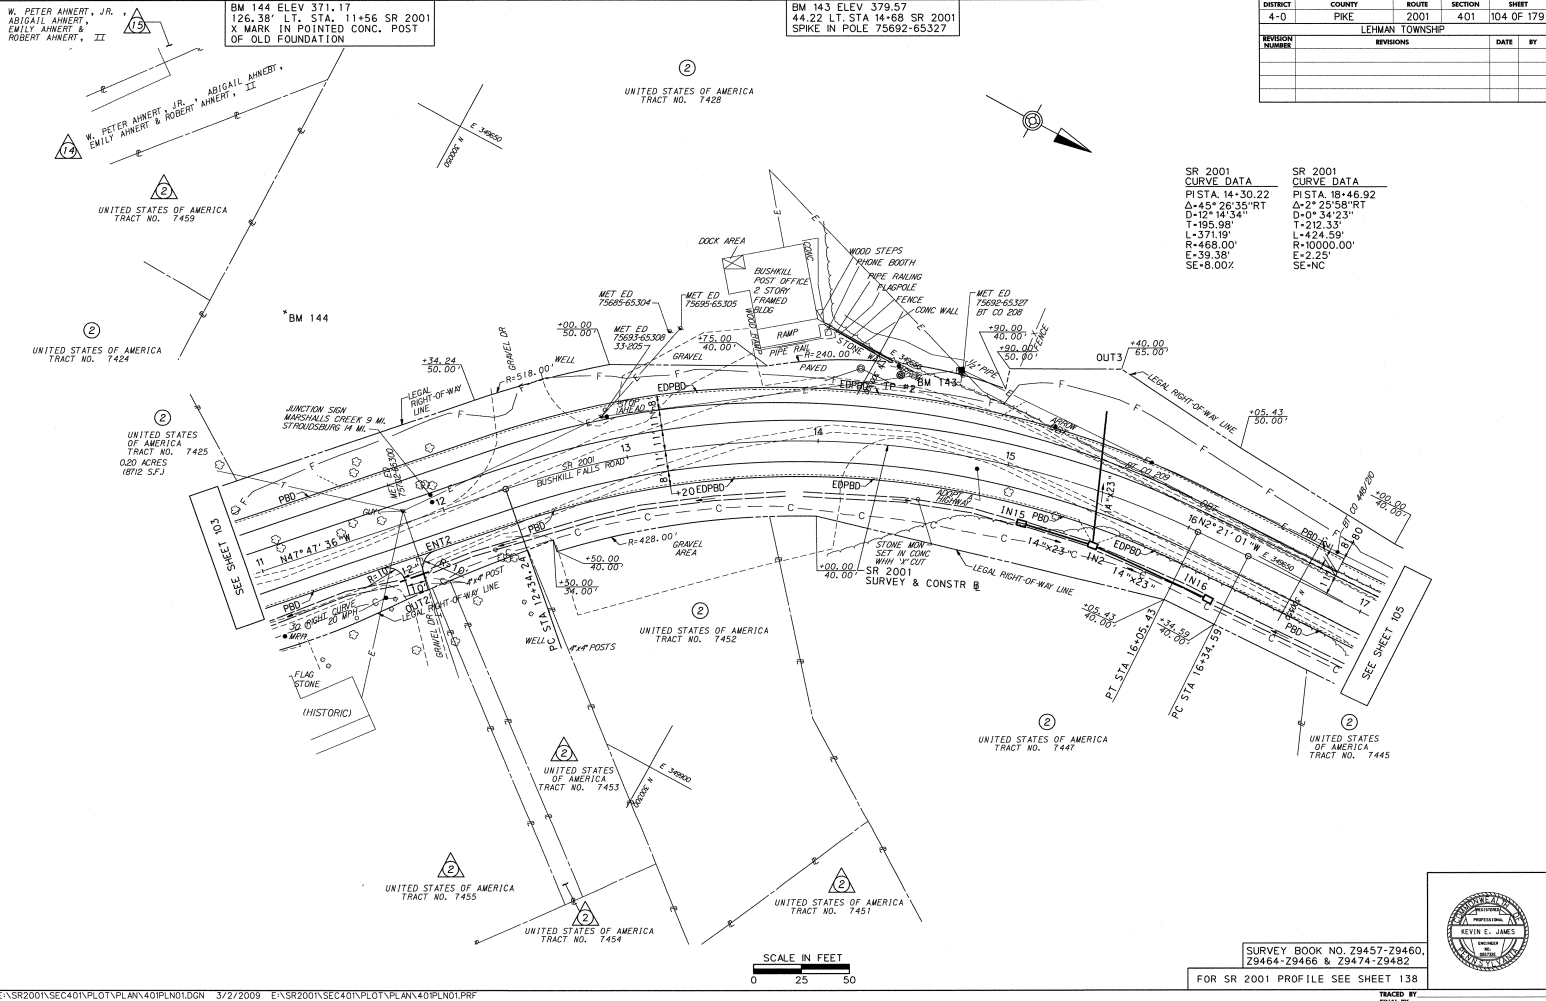

E:\SR2001\SEC401\PLAN\401\PLAN01.DGN 3/2/2009 E:\SR2001\SEC401\PLAN\401\PLAN01.PRF

SURVEY BOOK NO. Z9457-Z9460,
Z9464-Z9466 & Z9474-Z9482
FOR SR 2001 PROFILE SEE SHEET 138




TRACED BY
FINAL BY

BM 142 ELEV 2113
3116' L.T. STA 2+00 SR 201
SPIKE IN 2" DIA LOCUST TREE

DISTRICT	COUNTY	ROUTE	SECTION	SHEET
4-0	PIKE	2001	401	105 OF 179
LEHMAN TOWNSHIP				
REVISION NUMBER	REVISIONS	DATE	BY	

SR 2001 CURVE DATA
PISTA 18+46.92
 $\Delta=25^{\circ}58'RT$
D=0' 34' 23"
T=212.33'
L=424.39'
R=10000.00'
E=2.25'
SE=NC

SR 2001 CURVE DATA
PISTA 24+81.57
 $\Delta=22^{\circ}19'48"LT$
D=121' 14' 34"
T=92.37'
L=182.39'
R=468.00'
E=9.03'
SE=8.00%

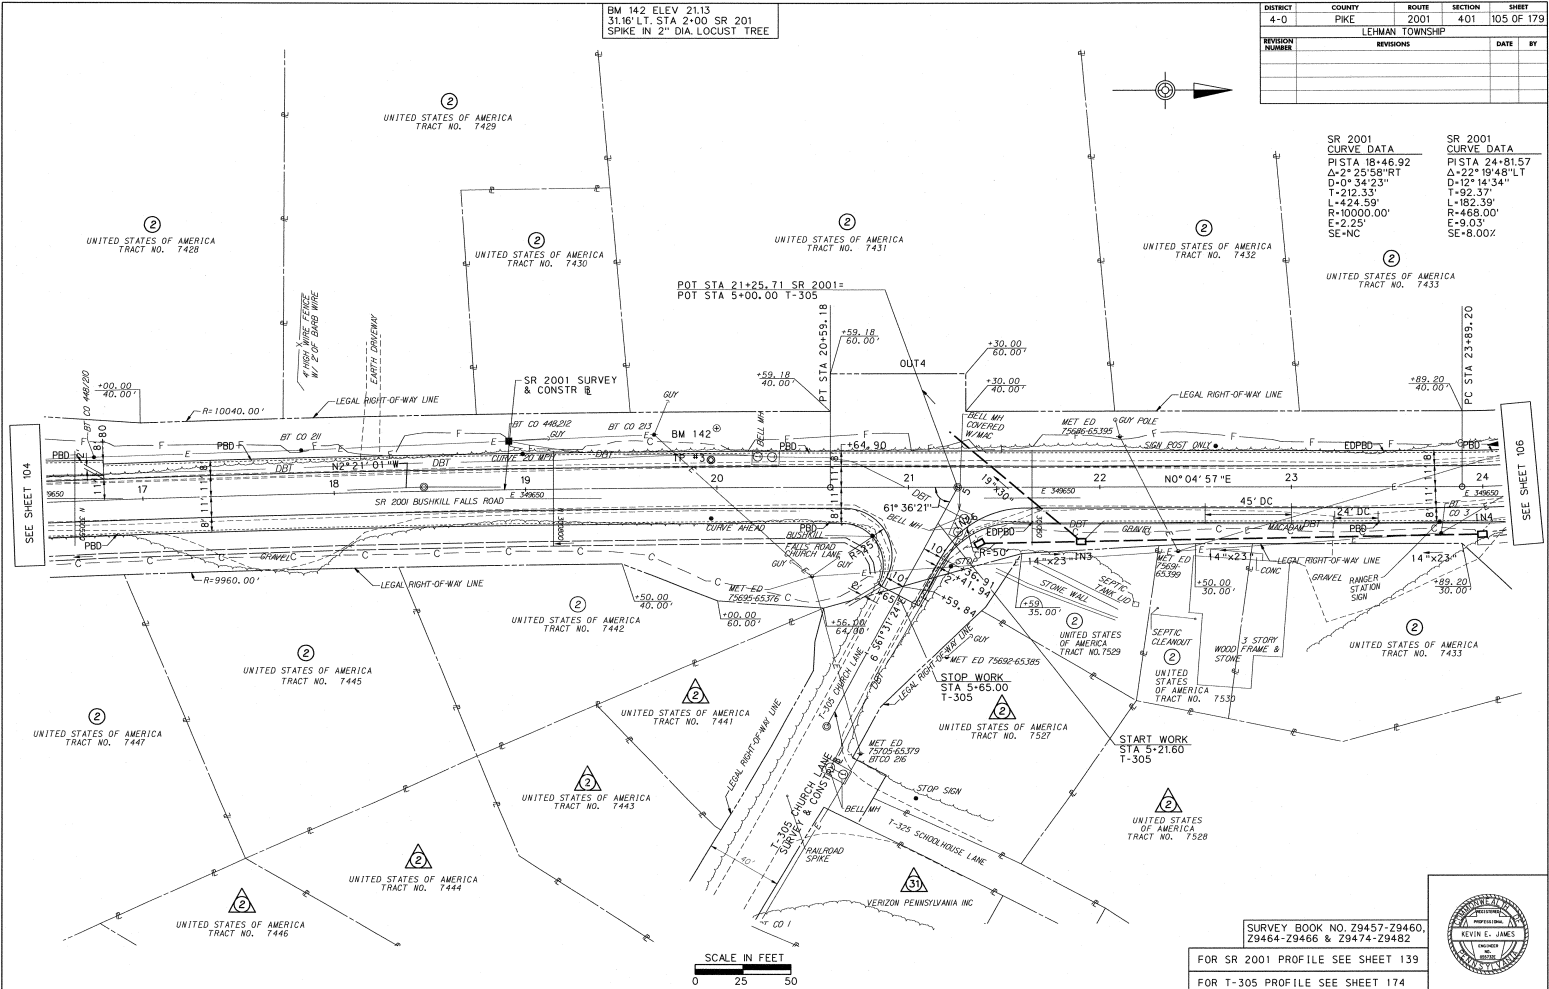

SURVEY BOOK NO. Z9457-Z9460,
Z9464-Z9466 & Z9474-Z9482

FOR SR 2001 PROFILE SEE SHEET 139

FOR T-305 PROFILE SEE SHEET 174



TRACED BY
FINAL BY

SR 2001
CURVE DATA
PISTA. 24+81.57
 $\Delta=22^{\circ}19'48''$ LT
D=12'14'34"
T=92.37'
L=182.39'
R=465.00'
E=9.03'
SE=8.00%


SR 2001
CURVE DATA
PISTA. 28+46.61
 $\Delta=17^{\circ}44'52''$ RT
D=12'19'18"
T=72.60'
L=144.04'
R=465.00'
E=5.63'
SE=8.00%

T-305
CURVE DATA
PISTA. 6+57.33
 $\Delta=39^{\circ}51'19''$ RT
D=52'05'13"
T=39.88'
L=76.52'
R=110.00'
E=7.01'
SE=NC

BM 141 ELEV. 386.40
29' LT STA 24+88 SR 2001
SPIKE IN POLE 75692-65410

BM 140 ELEV. 400.21
40' LT STA 30+18 SR 2001
SPIKE IN 26" DIA BUTTERNUT TREE

DISTRICT	COUNTY	ROUTE	SECTION	SHEET
4-0	PIKE	2001	401	106 OF 179
LEHMAN TOWNSHIP				
REVISION NUMBER	REVISIONS	DATE	BY	

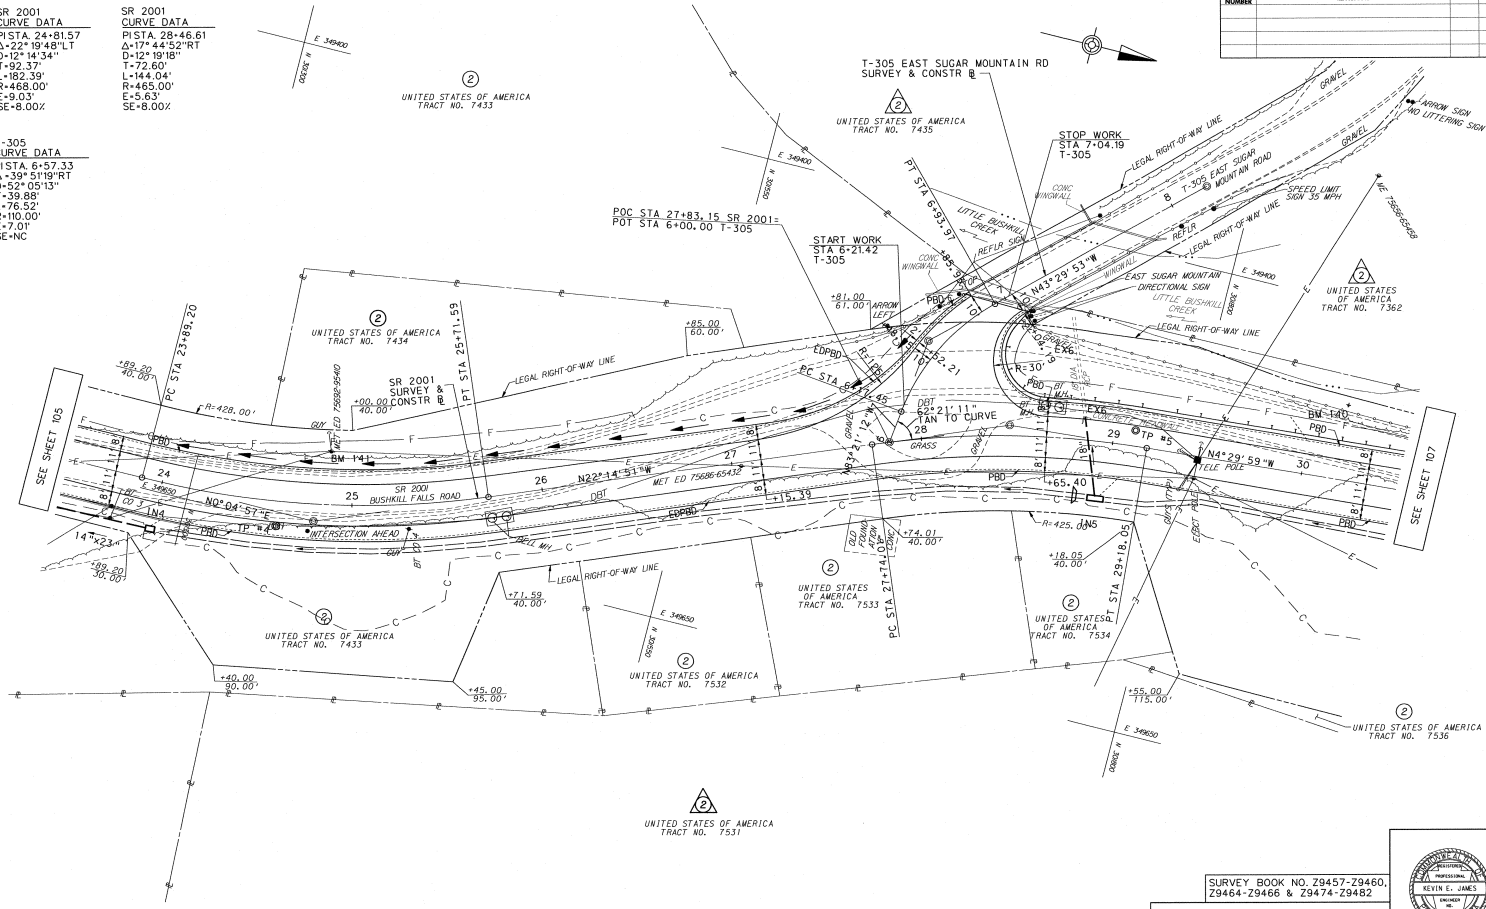


SCALE IN FEET
0 25 50

SURVEY BOOK NO. Z9457-Z9460,
Z9464-Z9466 & Z9474-Z9482
FOR SR 2001 PROFILE SEE SHEET 140
FOR T-305 PROFILE SEE SHEET 174



[illegible]

SR 2001
CURVE DATA
PISTA 36+08.45
 $\Delta=12^{\circ}27'06''$ RT
D=1'54'35"
T=327.27'
L=651.96'
R=3000.00'
E=17.80'
SE=2.62%

 

FOR SR 2001 PROFILE SEE SHEET 143

TRACED BY _____
FINAL BY _____


BM 137 ELEV 482.03
33' LT STA 45+36 SR 2001
SPIKE IN 14" DIA TREE

BM 136 ELEV 507.18
37' LT STA 50+66 SR 2001
SPIKE IN 24" DIA OAK TREE

DISTRICT	COUNTY	ROUTE	SECTION	SHEET
4-0	PIKE	2001	401	109 OF 179
LEHMAN TOWNSHIP				
REVISION NUMBER	REVISIONS	DATE	BY	

SR 2001
CURVE DATA
PISTA 47+71.66
Δ=5° 31'10" RT
D=7° 09'43"
T=38.56'
L=77.06'
R=800.00'
E=0.93
SE=6.77%

SR 2001
CURVE DATA
PISTA 51+81.34
Δ=29° 01'56" LT
D=12° 14'34"
T=121.17'
L=237.14'
R=468.00'
E=15.43
SE=6.00%

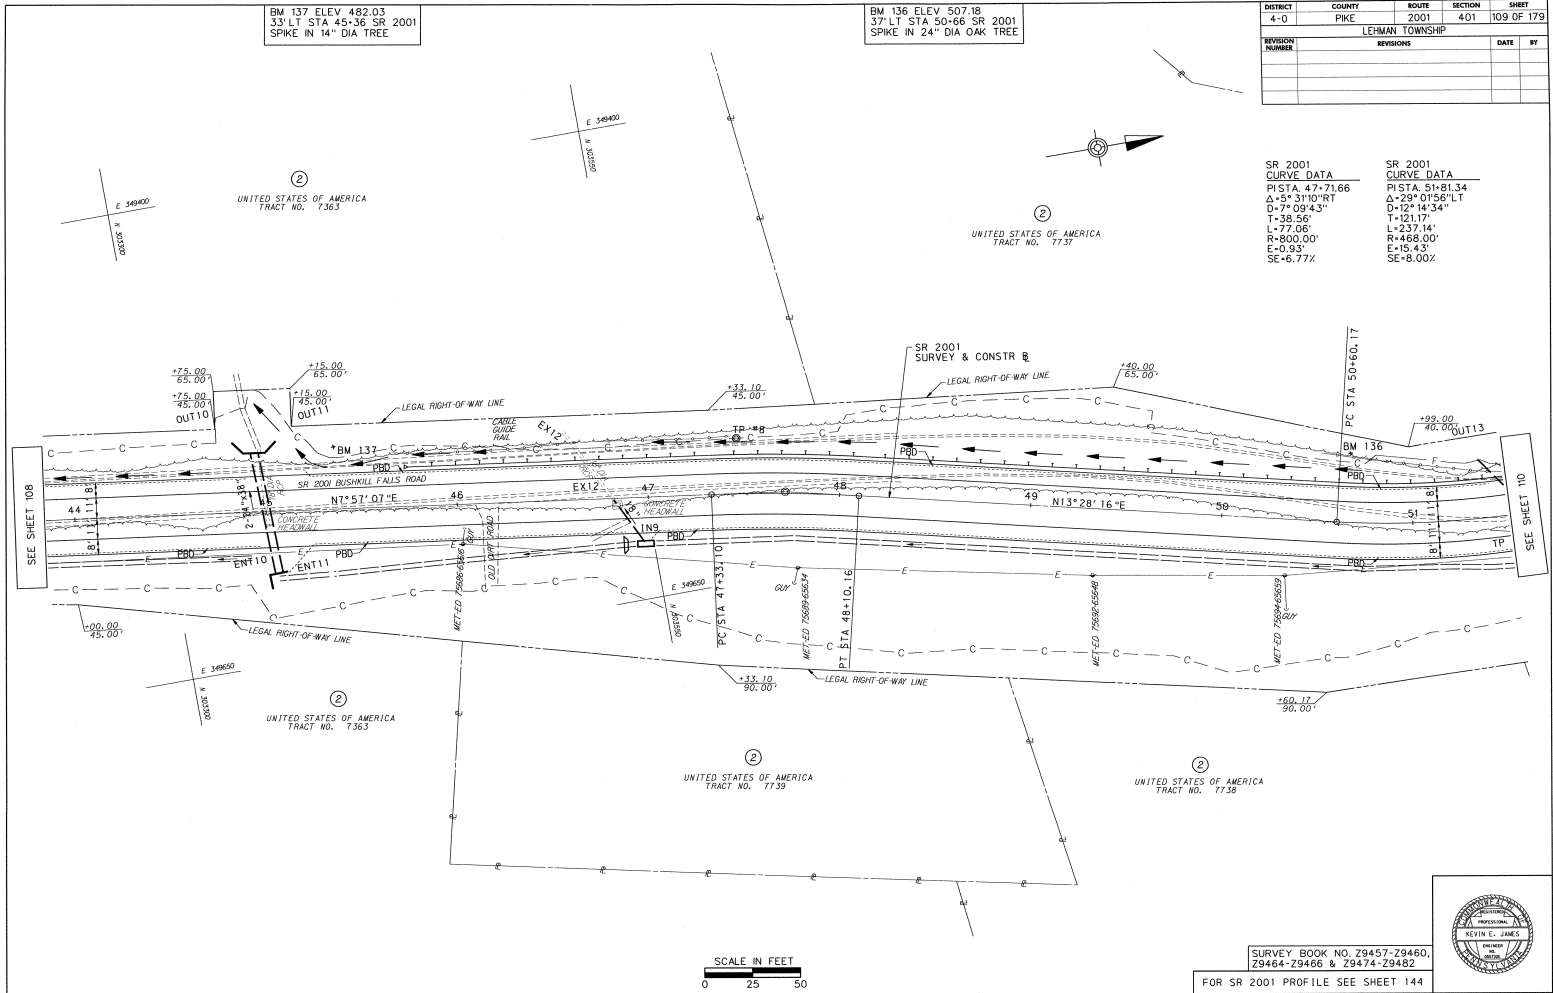


SR 2001
CURVE DATA
PISTA. 51+81.34
Δ=29°01'55"LT
D=12°14'34"
T=121.17'
L=237.14'
R=468.00'
E=15.43'
SE=8.00%

SR 2001
CURVE DATA
PISTA. 56+08.97
Δ=23°27'05"RT
D=12°14'34"
T=97.14'
L=191.56'
R=468.00'
E=9.97'
SE=8.00%

BM 135 ELEV. 542.47
39' LT. STA 56+14 SR 2001
SPIKE IN 15" CHERRY TREE

DISTRICT	COUNTY	ROUTE	SECTION	SHEET
4-0	PIKE	2001	401	110 OF 179
LEHMAN TOWNSHIP				
REVISION NUMBER	REVISIONS	DATE	BY	

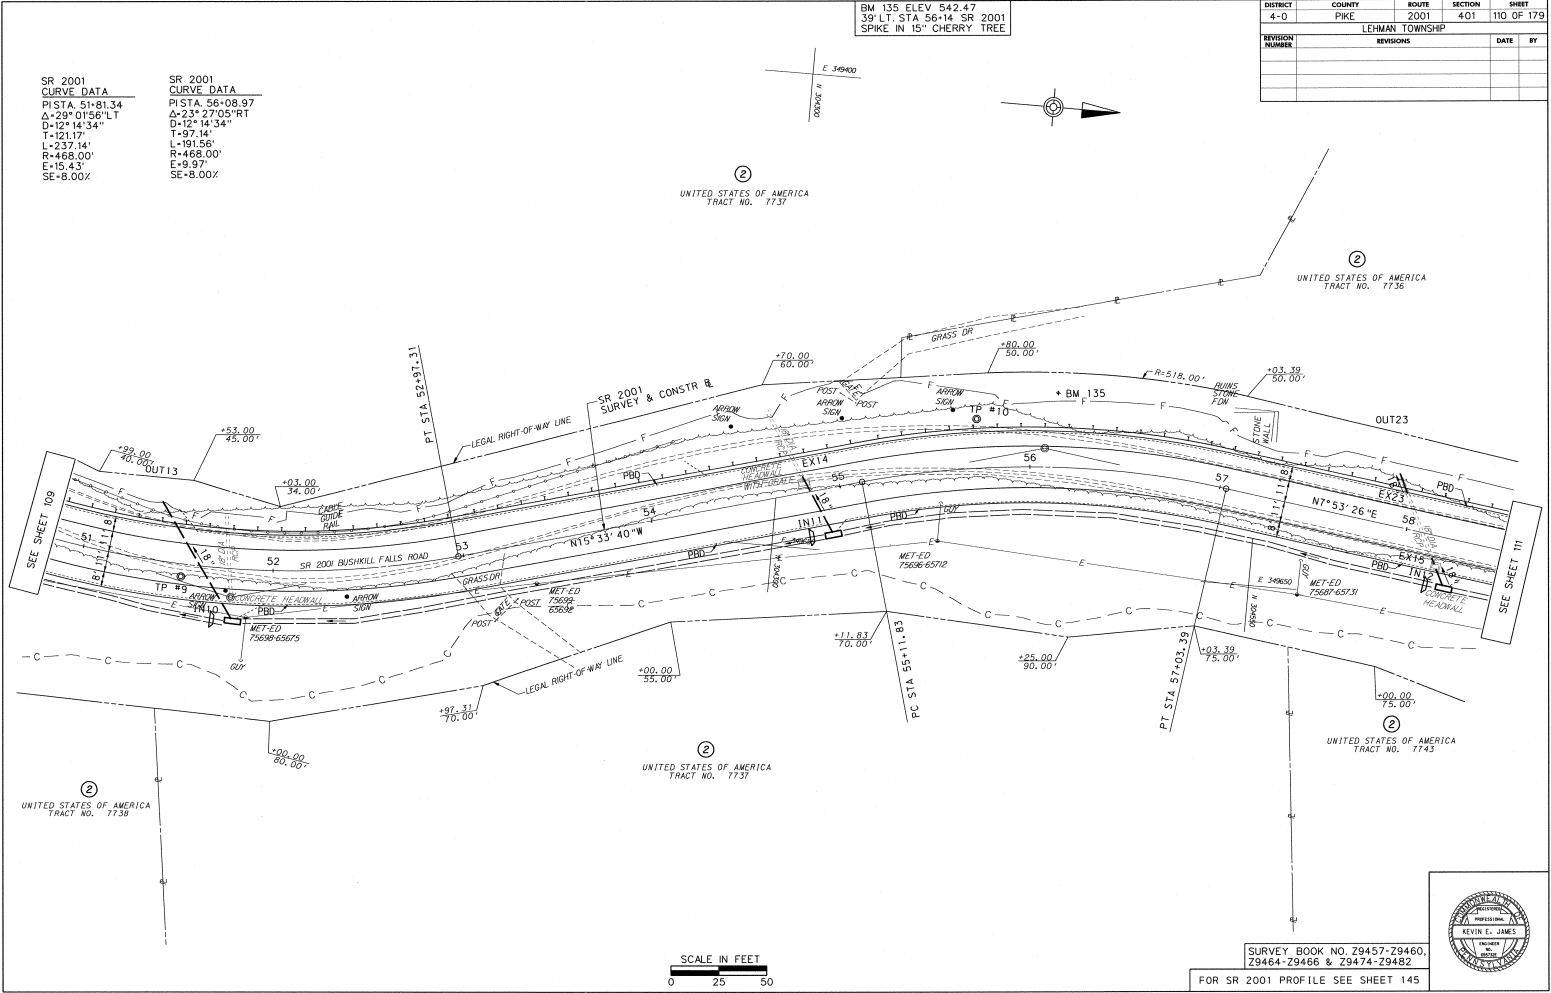


SURVEY BOOK NO. Z9457-29460,
Z9464-29466 & Z9474-29482
FOR SR 2001 PROFILE SEE SHEET 145



BM 134 ELEV 587.61
32' LT. STA 61+73 SR 2001
SPIKE IN POLE 23

DISTRICT	COUNTY	ROUTE	SECTION	SHEET
4-0	PIKE	2001	401	111 OF 179
LEHMAN TOWNSHIP				
REVISION NUMBER	REVISIONS	DATE	BY	

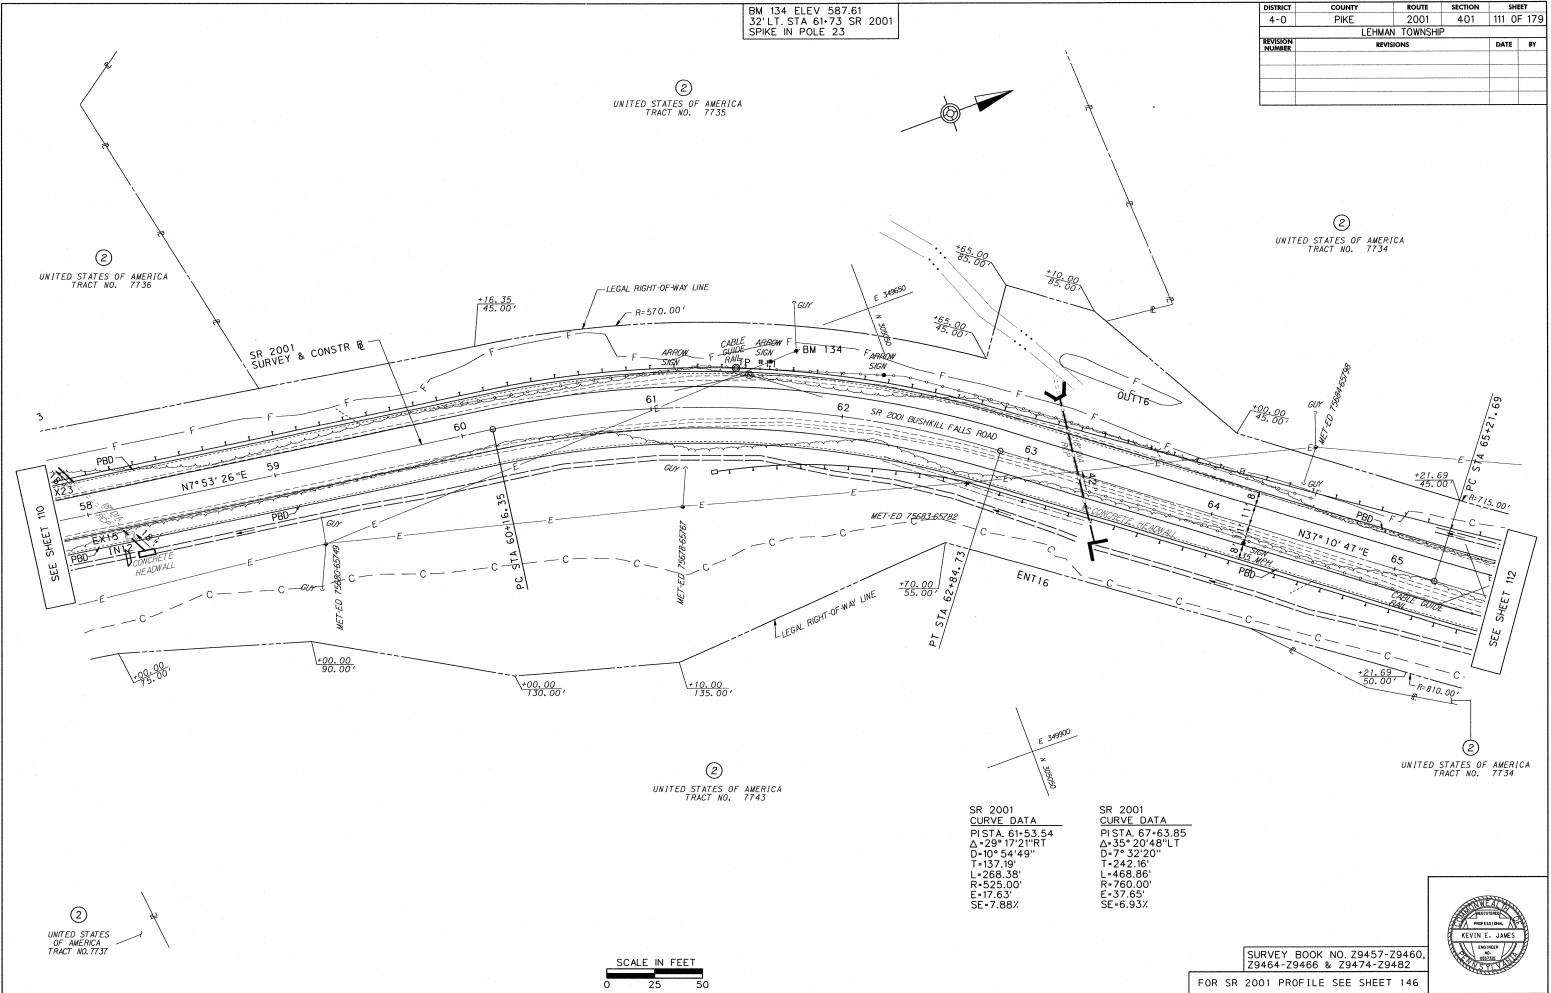


SR 2001
CURVE DATA
PISTA 67+63.85
Δ=35° 20' 48" LT
D=7° 32' 20"
T=242.16'
L=468.86'
R=760.00'
E=37.65'
SE=6.93%

BM 133 ELEV 618.70
26 RT STA 66+48 SR 2001
SPIKE IN 19" DIA WALNUT TREE

DISTRICT	COUNTY	ROUTE	FRACTION	SHEET
4-0	PIKE	2001	401	112 OF 179
LEHMAN TOWNSHIP				
REVISION NUMBER	REVISIONS	DATE	BY	

②
UNITED STATES OF AMERICA
TRACT NO. 7734

②
UNITED STATES OF AMERICA
TRACT NO. 7733

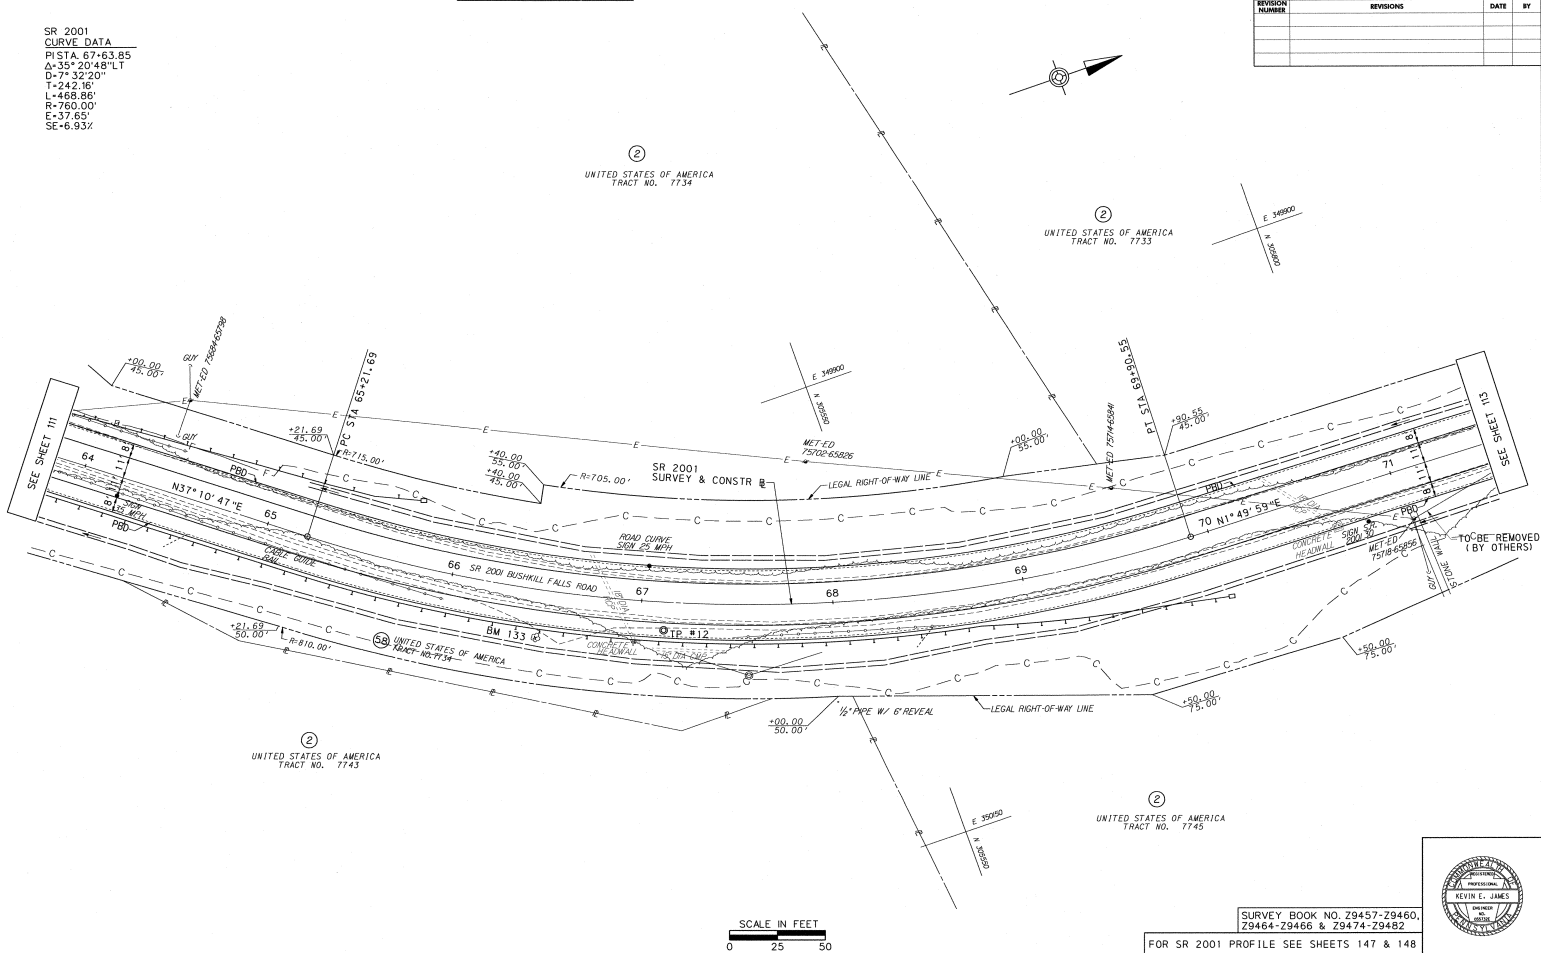

SURVEY BOOK NO. 29457-29460,
29464-29466 & 29474-29482

FOR SR 2001 PROFILE SEE SHEETS 147 & 148




TRACED BY
FINAL BY

BM 132 ELEV 671.26
25' LT. STA 73+25 SR 2001
SPIKE IN POLE 75715-65882

BM 131 ELEV 684.14
23' RT. STA 78+31 SR 2001
SPIKE IN 7" DIA BIRCH TREE

DISTRICT	COUNTY	ROUTE	SECTION	SHEET
4-0	PIKE	2001	401	113 OF 179
LEHMAN TOWNSHIP				
REVISION NUMBER	REVISIONS	DATE	BY	

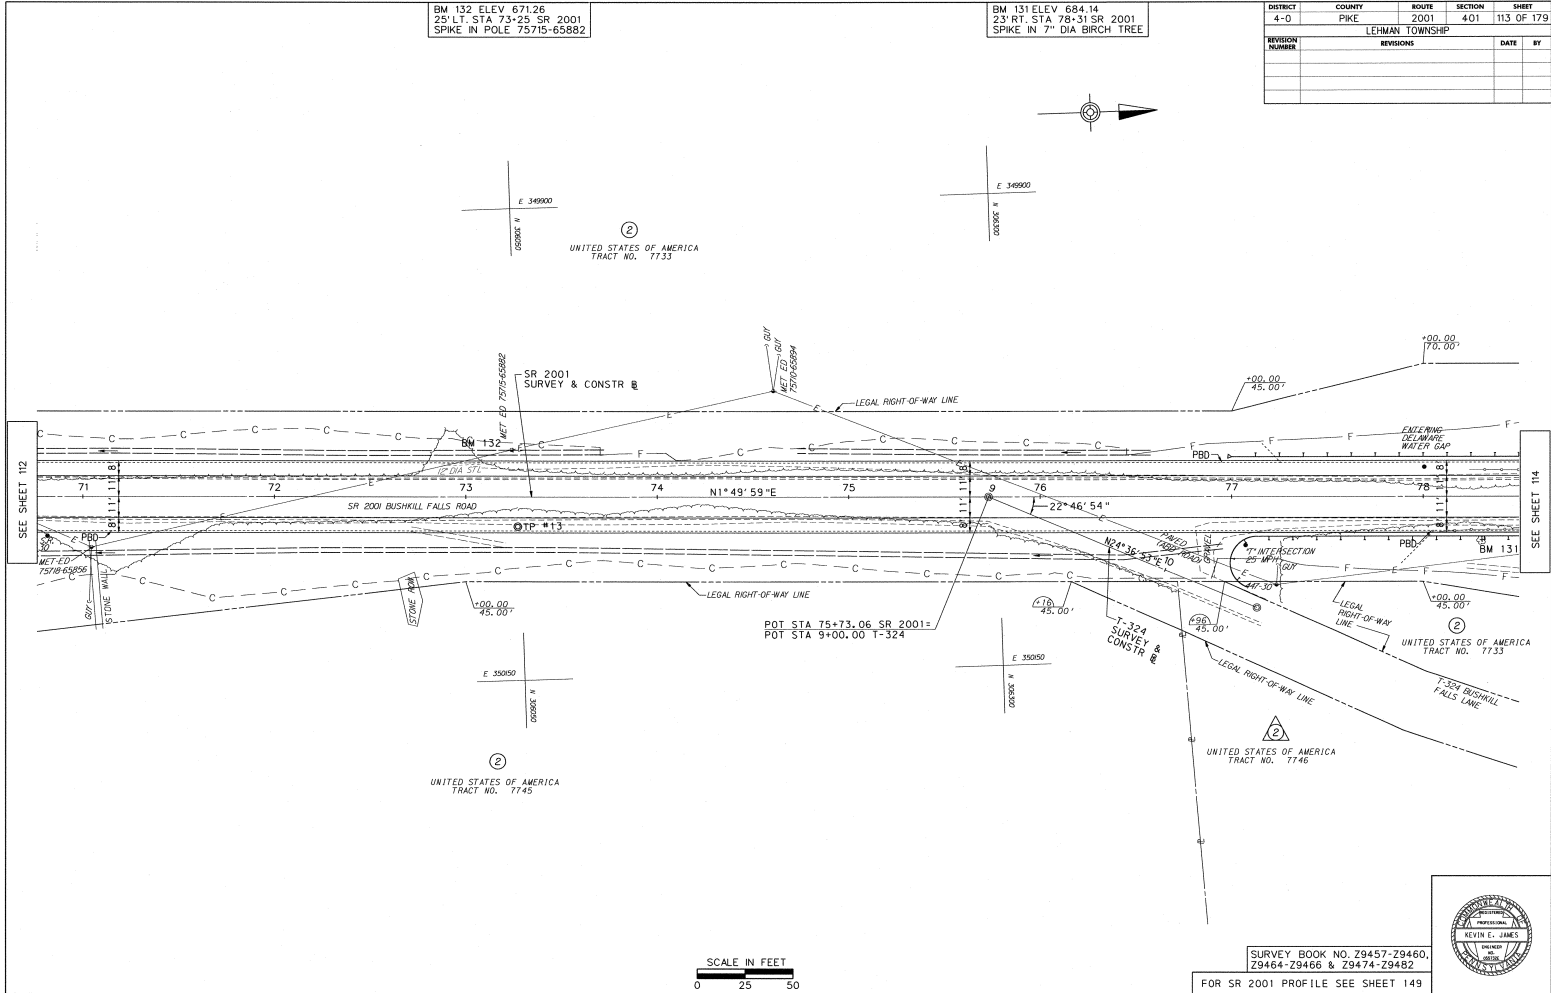

E:\SR2001\SEC401\PLAN\401\PLAN.DGN 10/14/2008 E:\SR2001\SEC401\PLAN\401\PLAN.DWG


SURVEY BOOK NO. 29457-29460,
29464-29466 & 29474-29482
FOR SR 2001 PROFILE SEE SHEET 149




TRACED BY
FINAL BY

BM 130 ELEV 712.32
22' LT. STA 82+30 SR 2001
SPIKE IN 8" DIA MAPLE TREE

SR 2001
CURVE DATA
PI STA. 80+77.93
 $\Delta = 30^\circ 59' 00''$ LT
 $D = 7^\circ 47' 43''$
 $T = 203.72'$
 $L = 397.46'$
 $R = 735.00'$
 $E = 27.71'$
 $SE = 7.03\%$

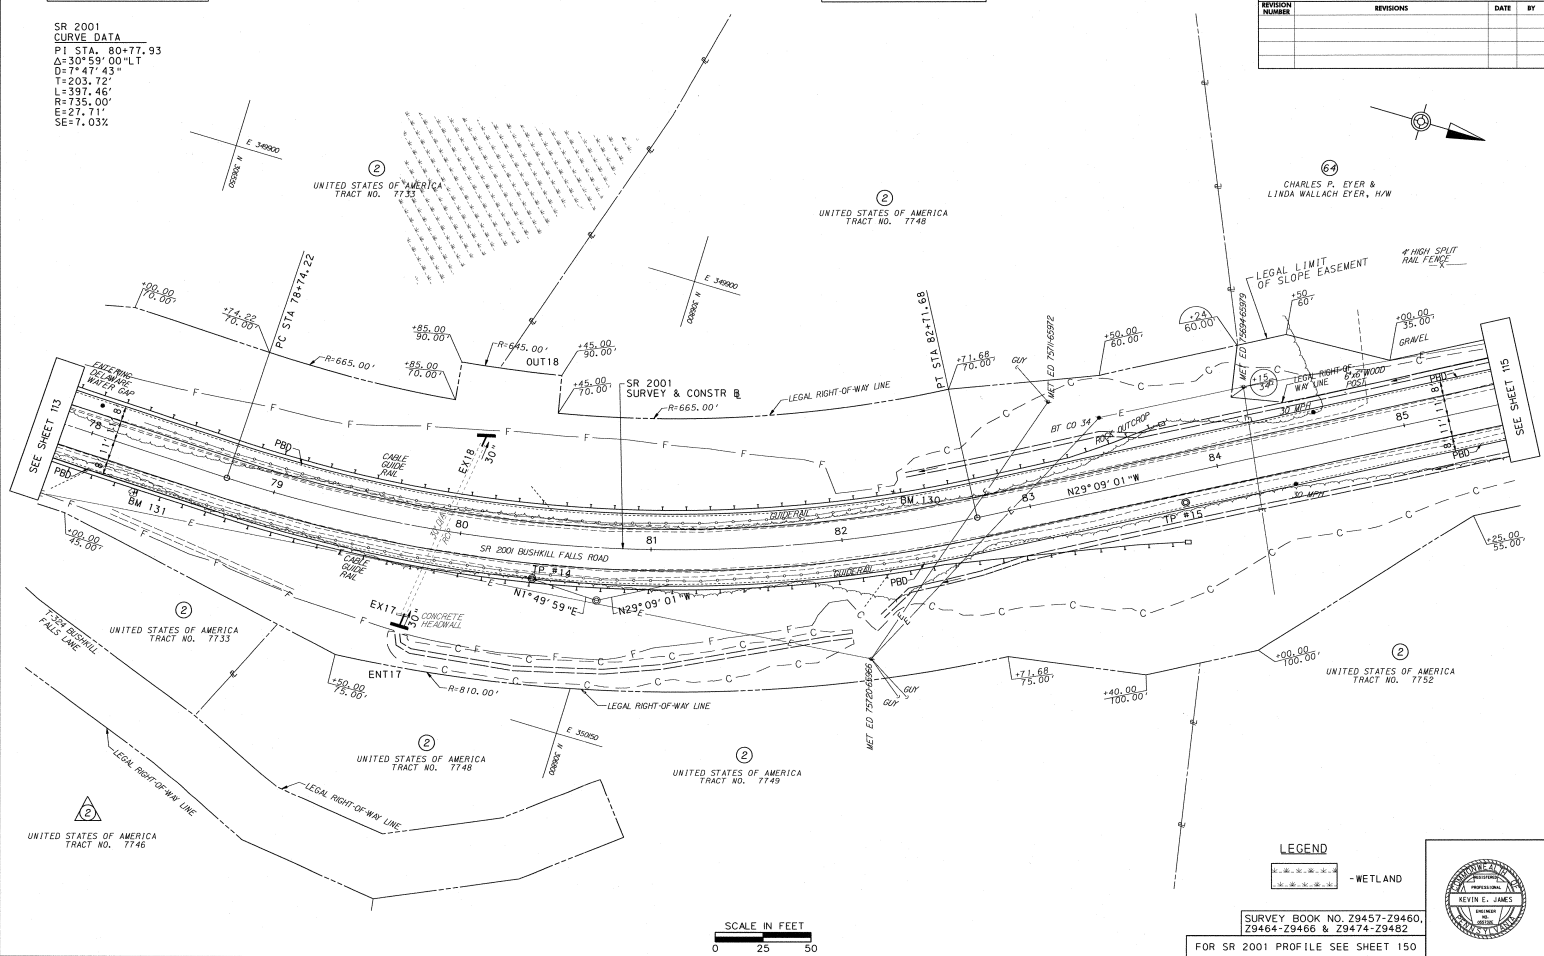[illegible]

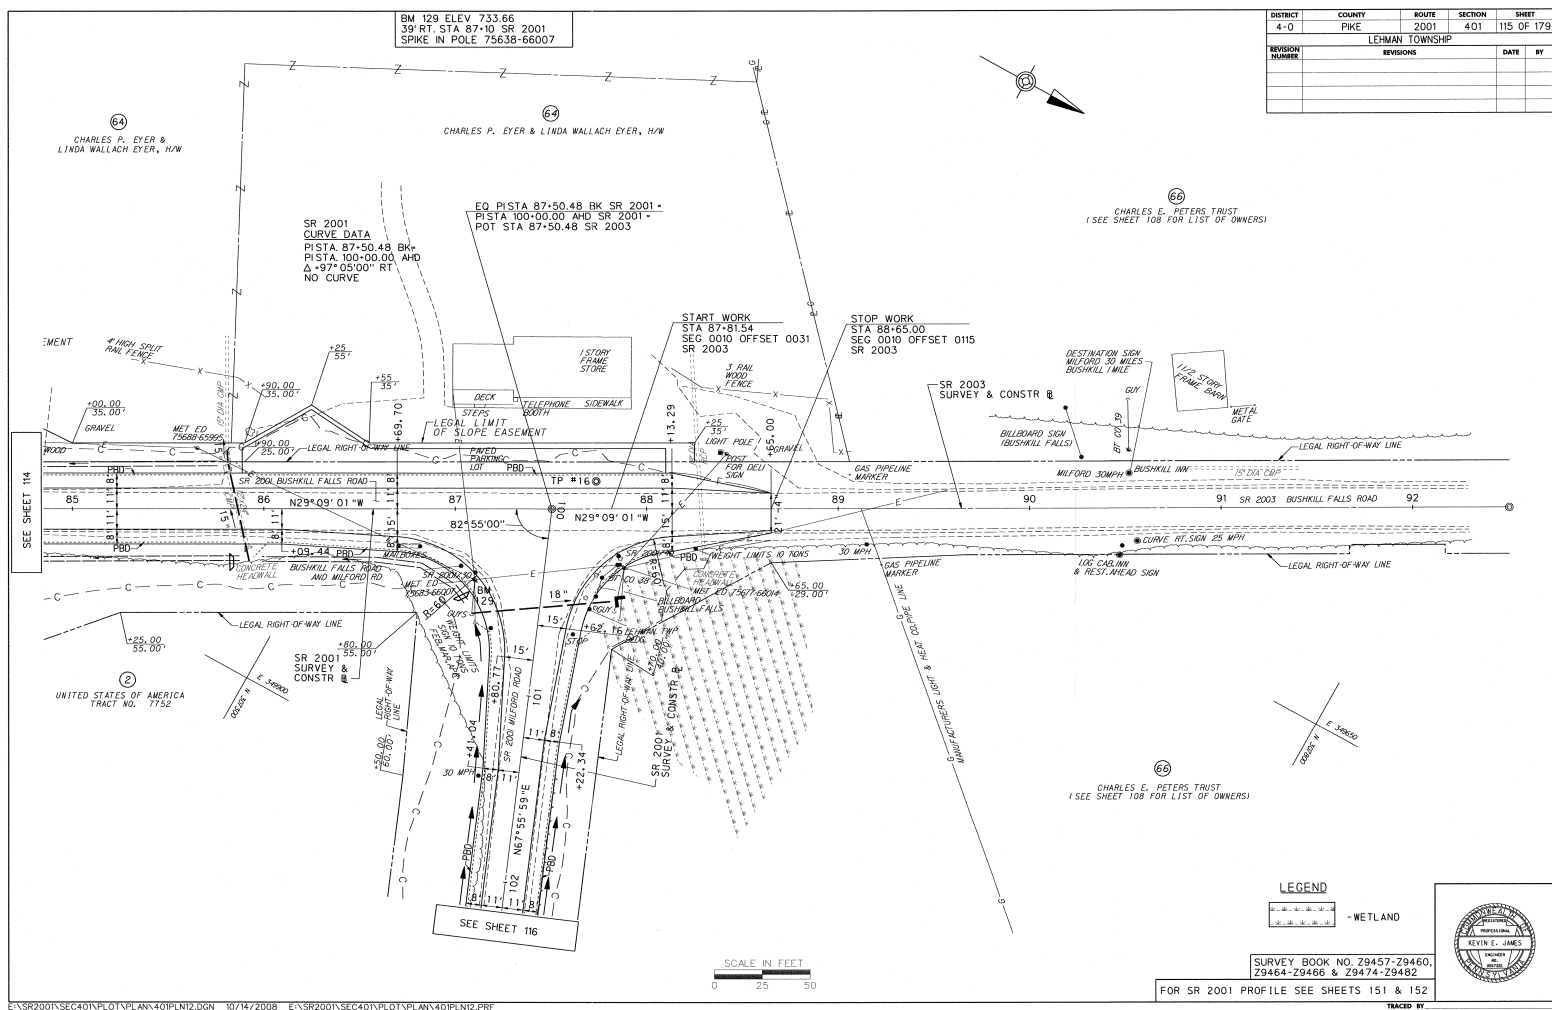

E:\SR2001\SEC401\PLOT\PLAN\401PLN12.DGN 10/14/2008 E:\SR2001\SEC401\PLOT\PLAN\401PLN12.PRF


FOR SR 2001 PROFILE SEE SHEETS 151 & 152

TRACED BY



[illegible]

SR 2001
CURVE DATA
PISTA. 104+28.84
Δ=22° 50'00"RT
D=7° 59'37"
T=144.75'
L=285.65'
R=716.78'
E=14.47'
SE= 7.10%

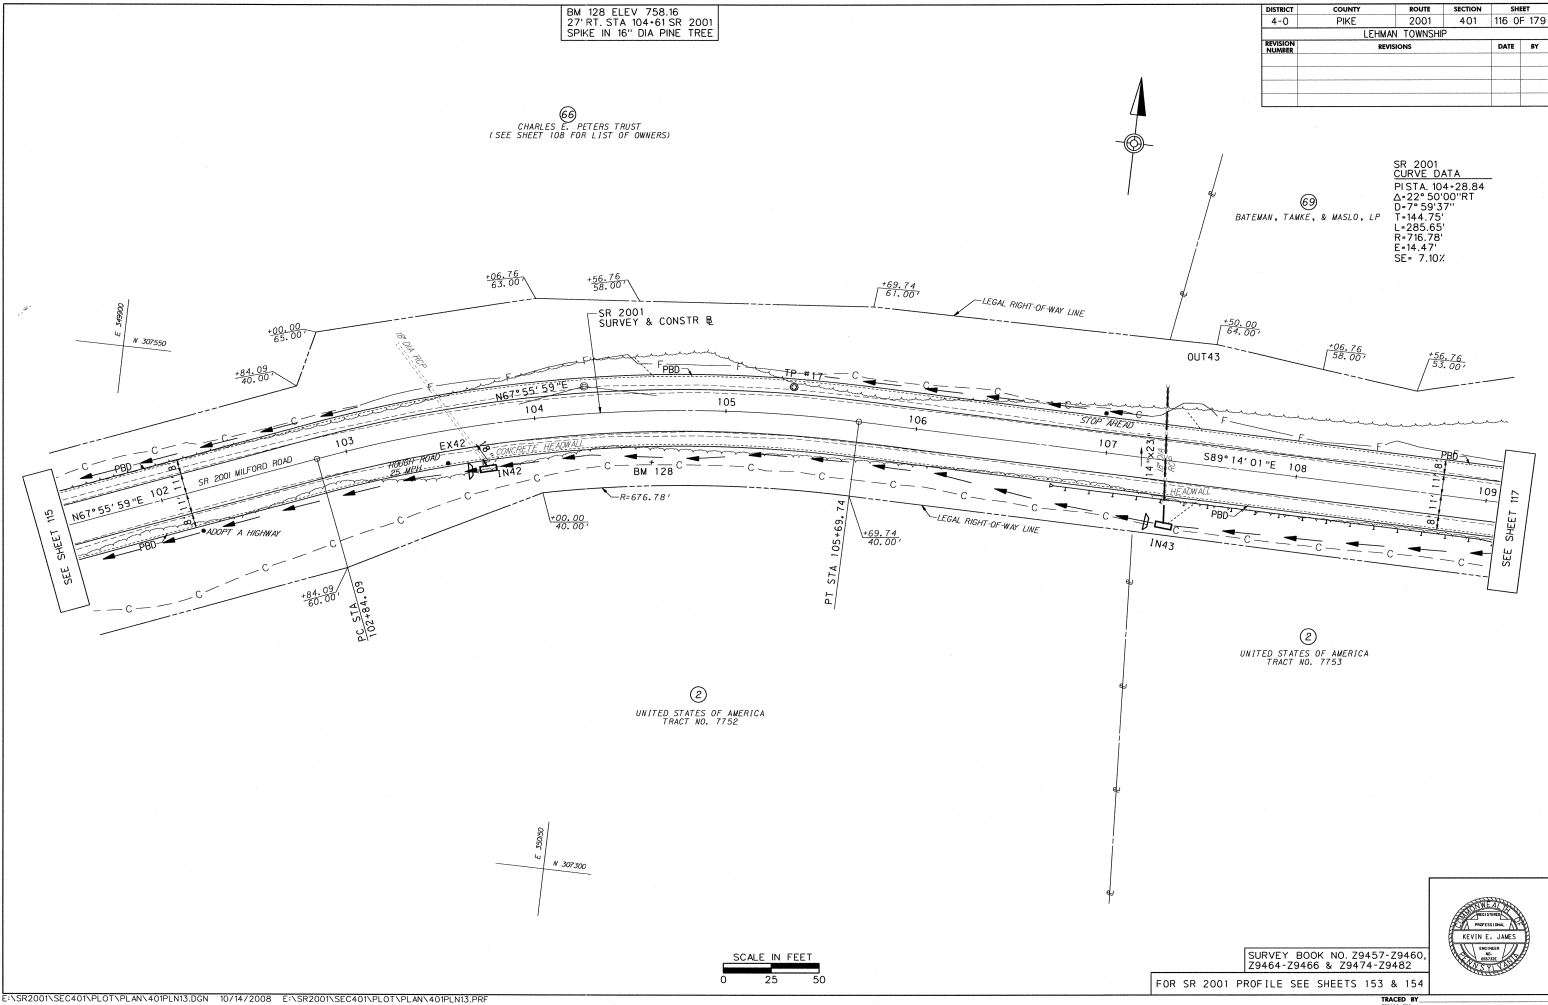

E:\SR2001\SEC401\PLOT\PLAN\401PLN13.DGN 10/14/2008 E:\SR2001\SEC401\PLOT\PLAN\401PLN13.PRF

FOR SR 2001 PROFILE SEE SHEETS 153 & 154

TRACED BY _____
FINAL BY _____


BM 127 ELEV 801.32
18" RT. STA 100+72 SR 2001
SPIKE IN 12" DIA MAPLE TREE

DISTRICT	COUNTY	ROUTE	SECTION	SHEET
4-0	PIKE	2001	401	117 OF 179
LEHMAN TOWNSHIP				
REVISION NUMBER	REVISIONS	DATE	BY	

SR 2001
CURVE DATA
PISTA. 112+67.17
 $\Delta=45^{\circ}00'19''$ LT
D=9'59"14"
T=237.66'
L=450.63'
R=573.69'
E=47.28'
SE=7.70%

69
BATEMAN, TAMKE, & MASLO, LP

69
BATEMAN, TAMKE, & MASLO, LP

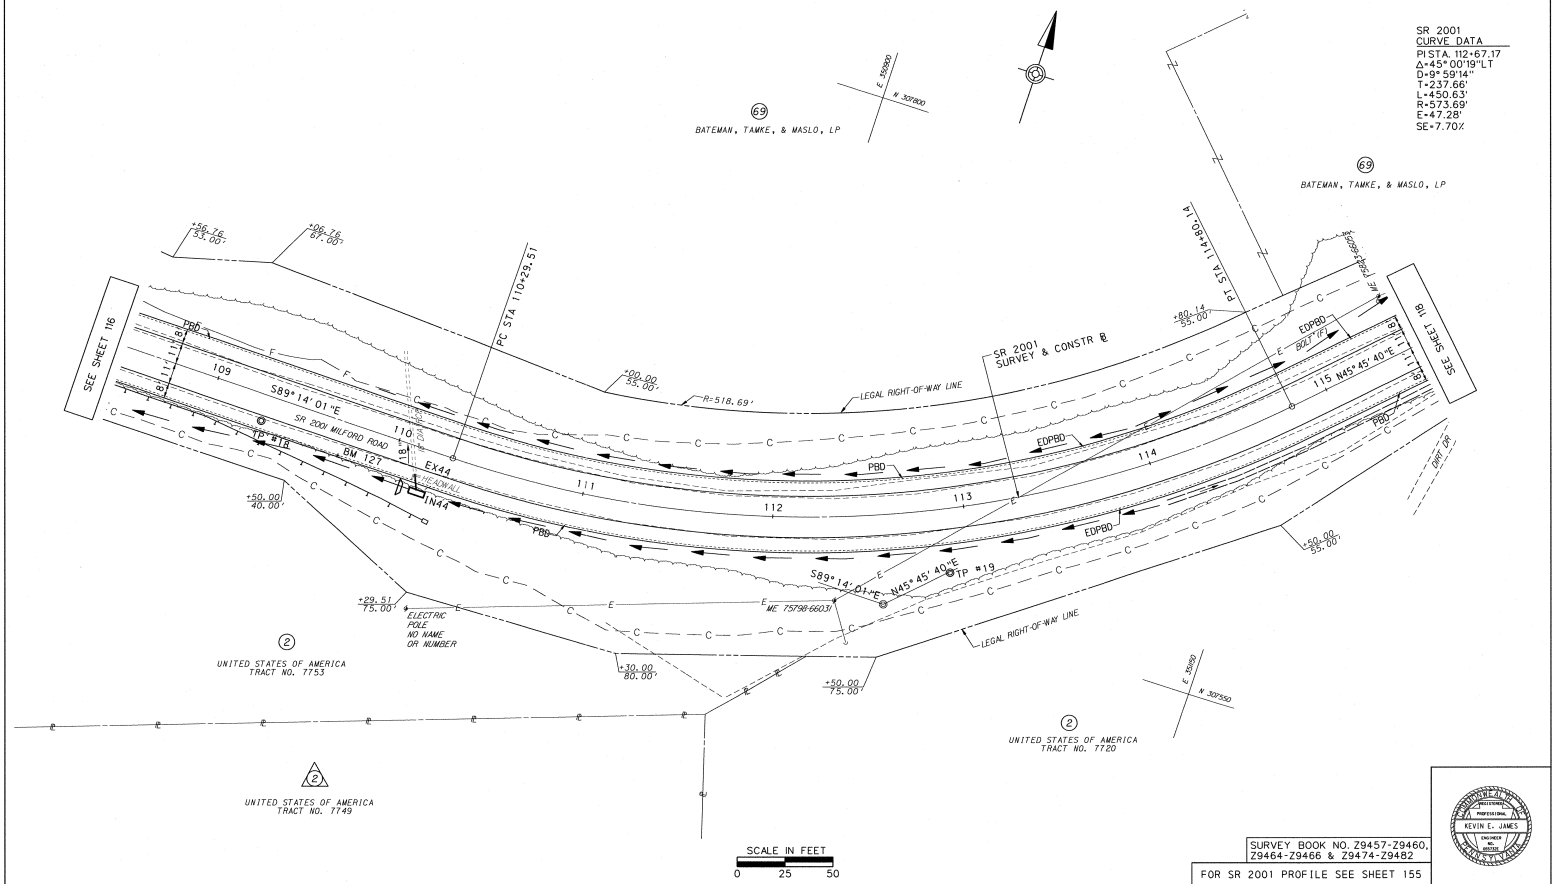

SCALE IN FEET
0 25 50


SURVEY BOOK NO. Z9457-Z9460,
Z9464-Z9466 & Z9474-Z9482
FOR SR 2001 PROFILE SEE SHEET 155



BM 126 ELEV 812.27
21' RT. STA 115+96 SR 2001
SPIKE IN 12" DIA OAK TREE

BM 125 ELEV 804.76
16' RT. STA 121+13 SR 2001
SPIKE IN 16" DIA OAK TREE

DISTRICT	COUNTY	ROUTE	SECTION	SHEET
4-0	PIKE	2001	401	118 OF 179
LEHMAN TOWNSHIP				
REVISION NUMBER	REVISIONS	DATE	BY	

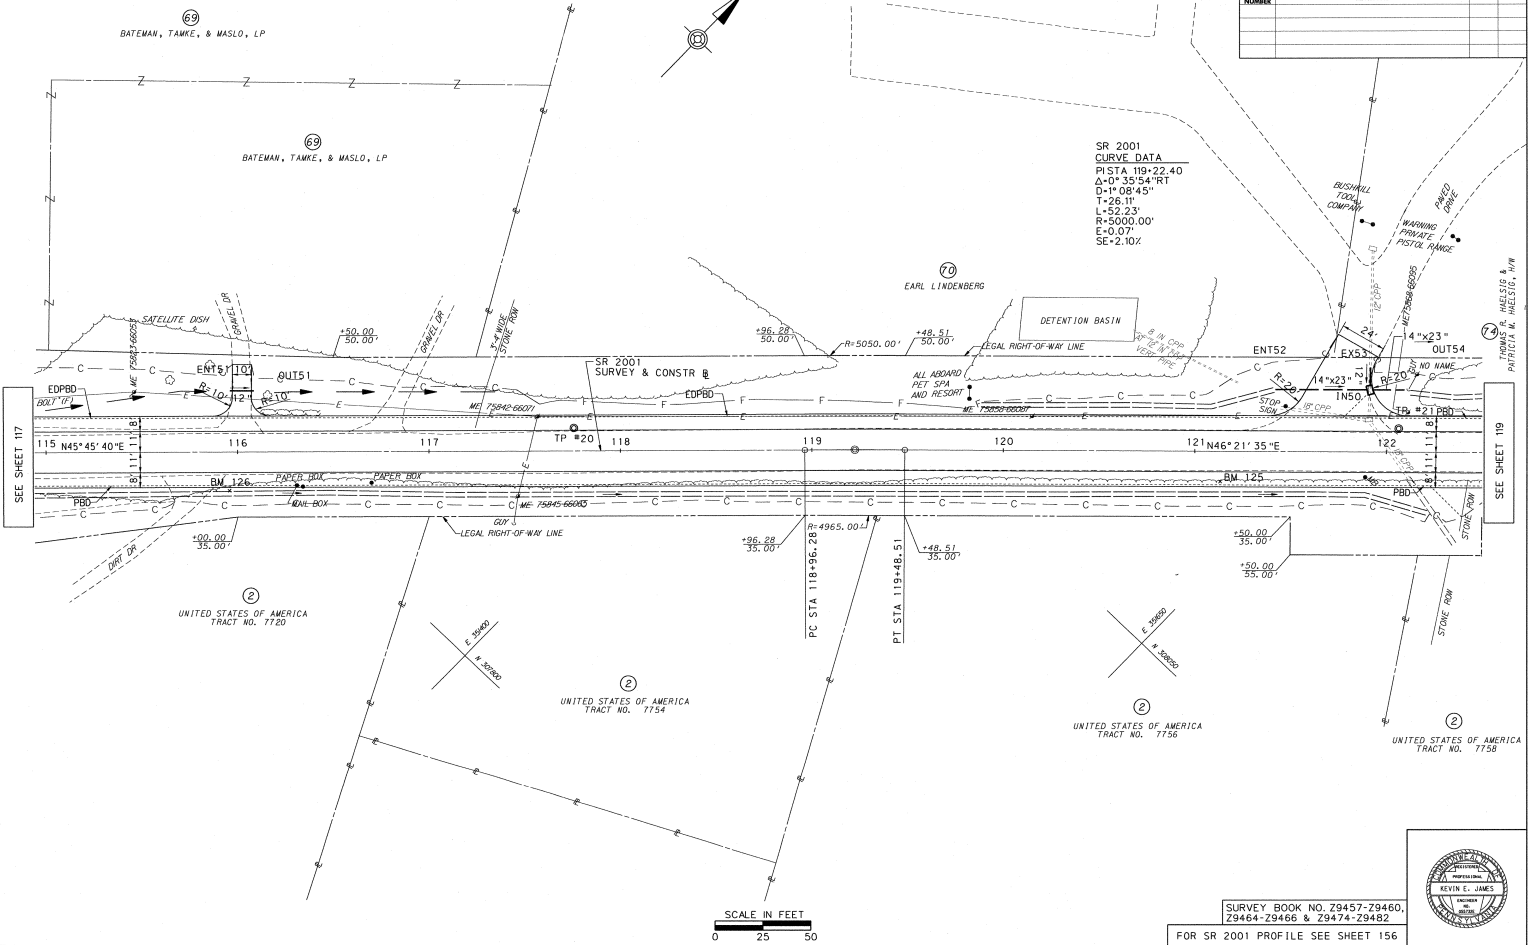

PRIVATE DRIVE NO. 2
CURVE DATA
PISTA 36+44.79
Δ=40° 37'22" RT
D=109' 08'05"
T=19.43'
L=37.22'
R=52.50'
E=3.48'

BM 124 ELEV 780.20
30' RT. STA 126+54' SR 2001
SPIKE IN POLE 75908-66129

DISTRICT	COUNTY	ROUTE	SECTION	SHEET
4-D	PIKE	2001	401	119 OF 179
REVISION NUMBER	REVISIONS	DATE	BY	

SR 2001
CURVE DATA
PISTA 126+36.00
Δ=21° 58'41" RT
D=5° 29'50"
T=202.38'
L=598.79'
R=1042.25'
E=19.47'
SE=5.93%

